


FISHER CENTER	LUMA Theater	
	Ground plan stage level	
3/16"=1'	4/24/23	Bard
Sheet 1 of 2		

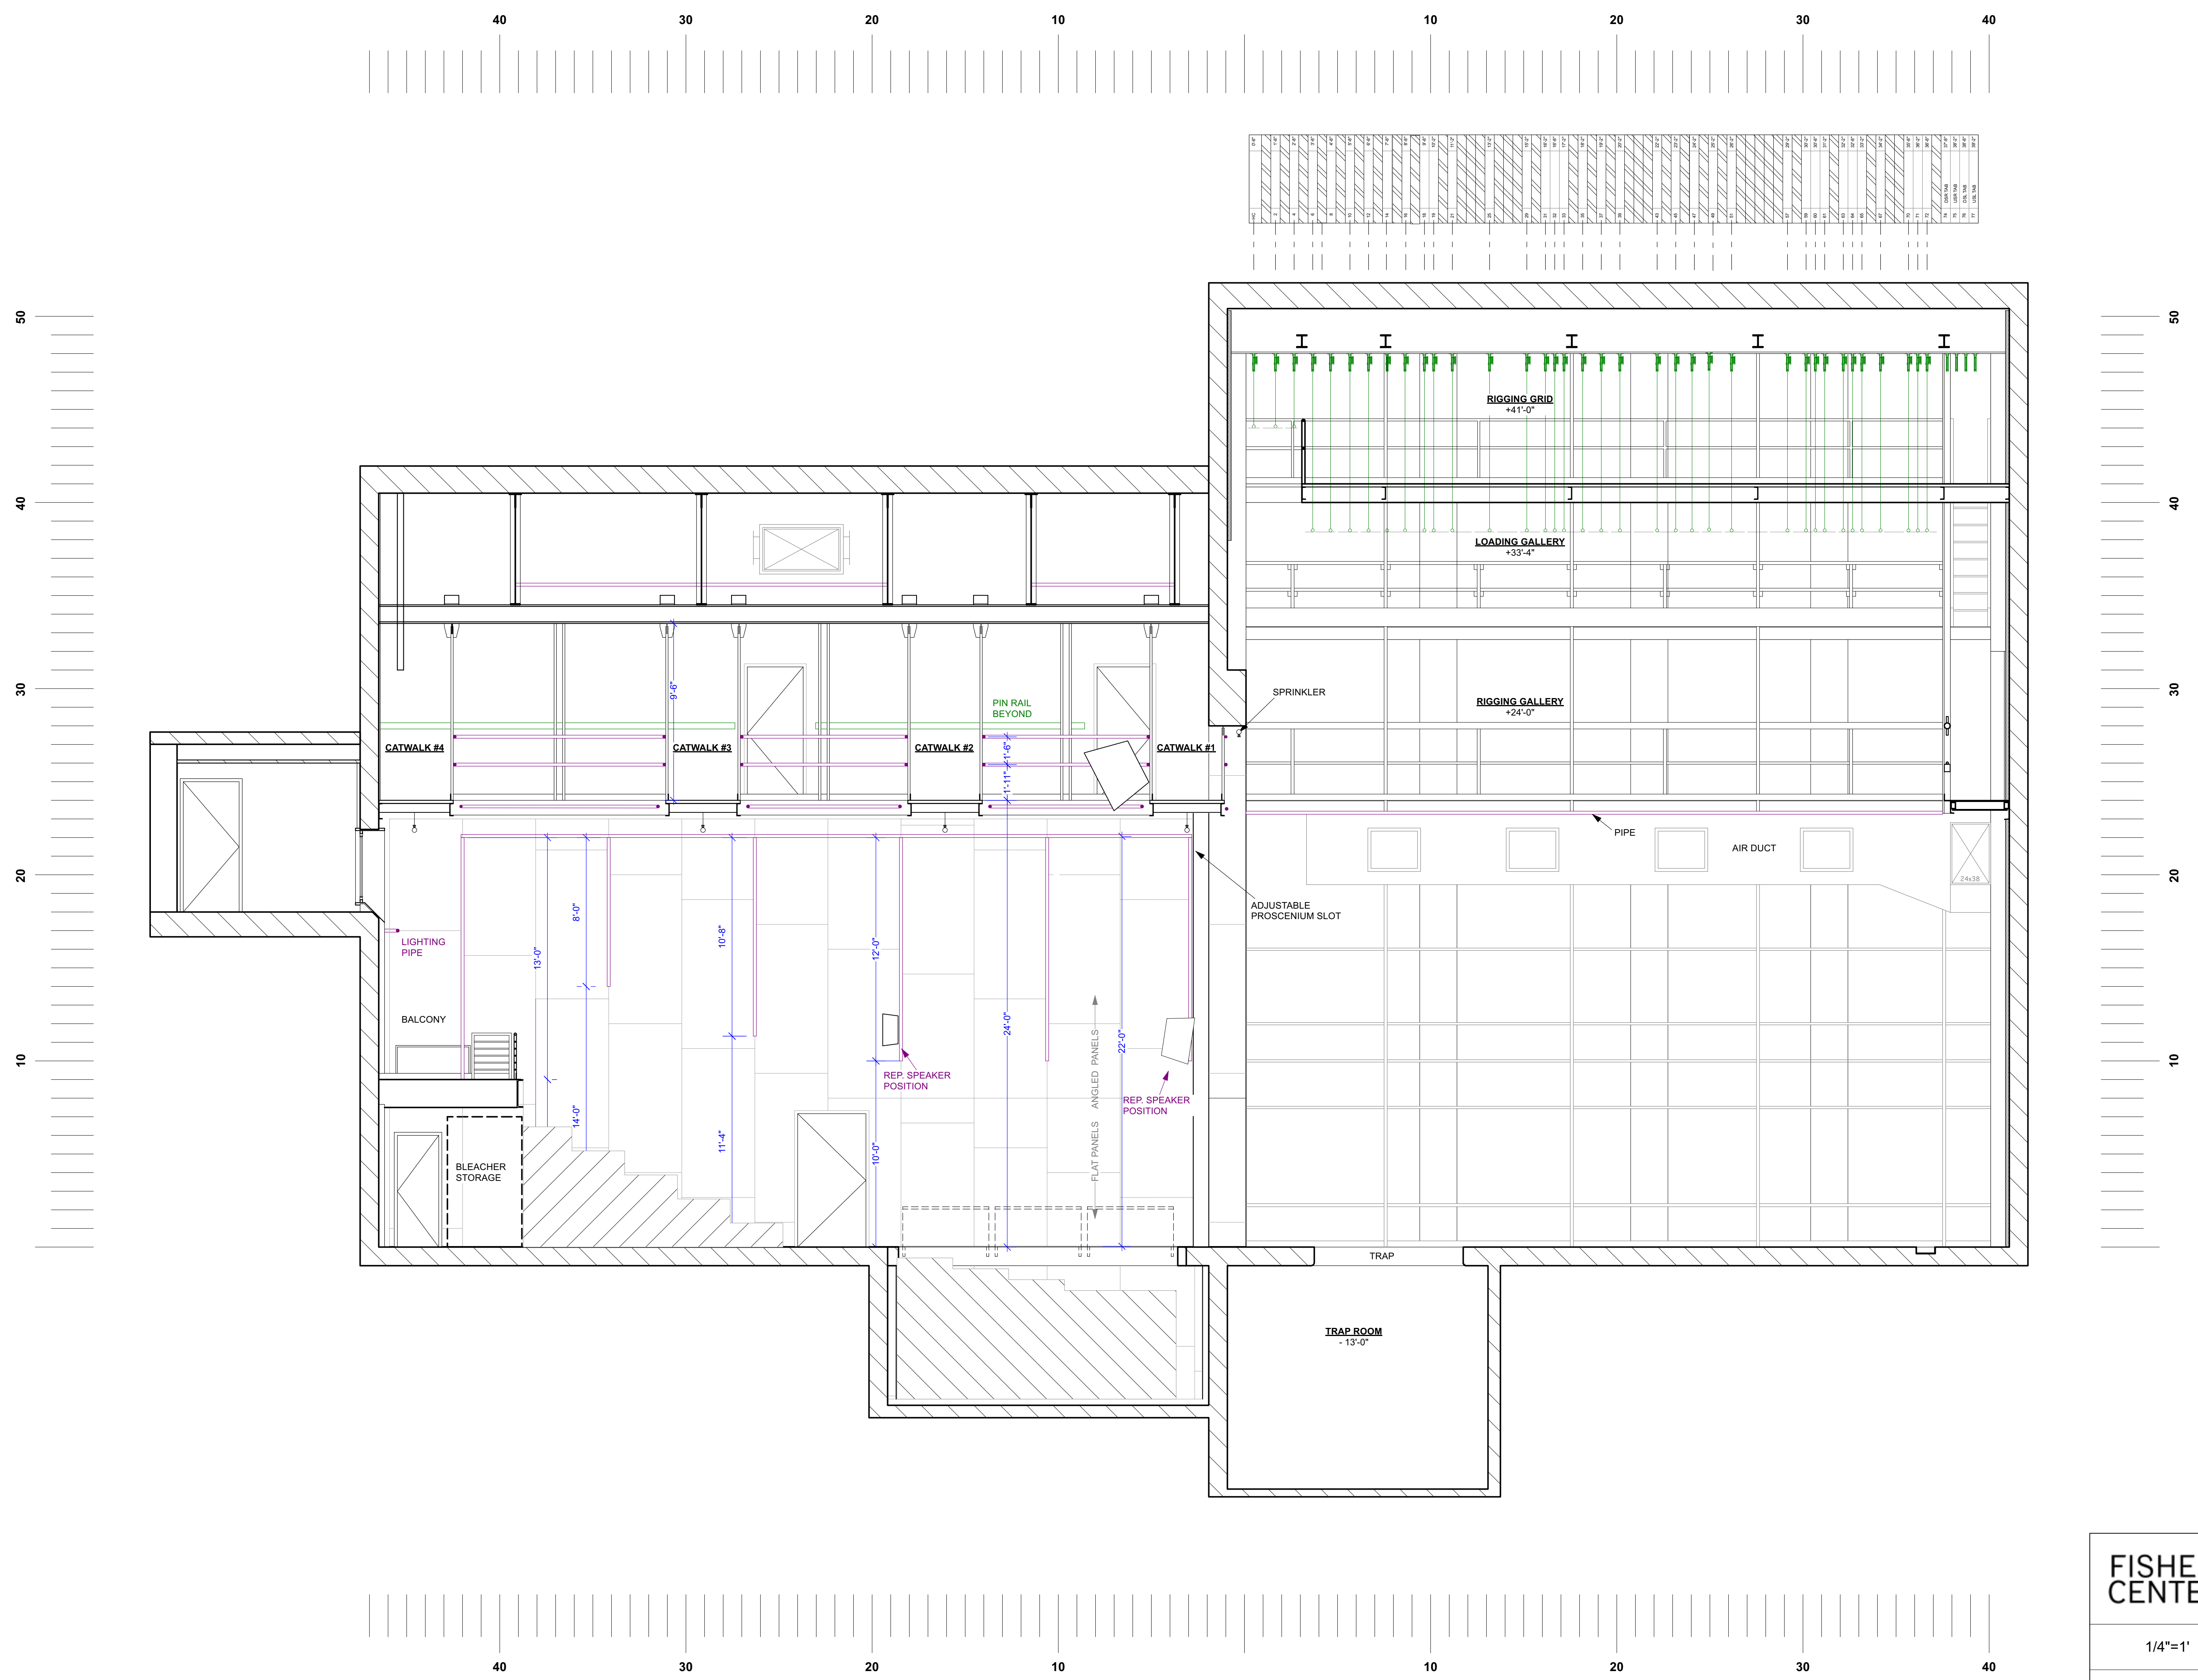

FISHER CENTER	LUMA Theater	
	Ground plan stage level	
1/4"=1'	4/24/23	Bard
Sheet 2 of 2		